












LEGEND

-  Development Boundary
-  Existing Residential
-  New Residential
-  New Low Density Residential
-  Industry
-  Community / Education
-  Mixed Use
-  Open Space
-  Agriculture
-  Proposed Relief Road



THOMASTOWN

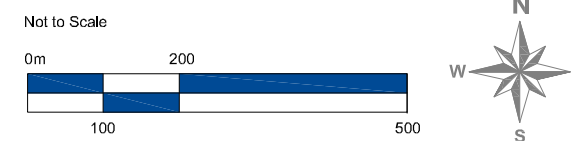Local Area Plan 2009

Map 1:
Land Use Zoning




49 O'Connell Street, Limerick
T: (061) 409694
E: office@ndj.ie






Kilkenny County Council
County Hall
John Street
Kilkenny.

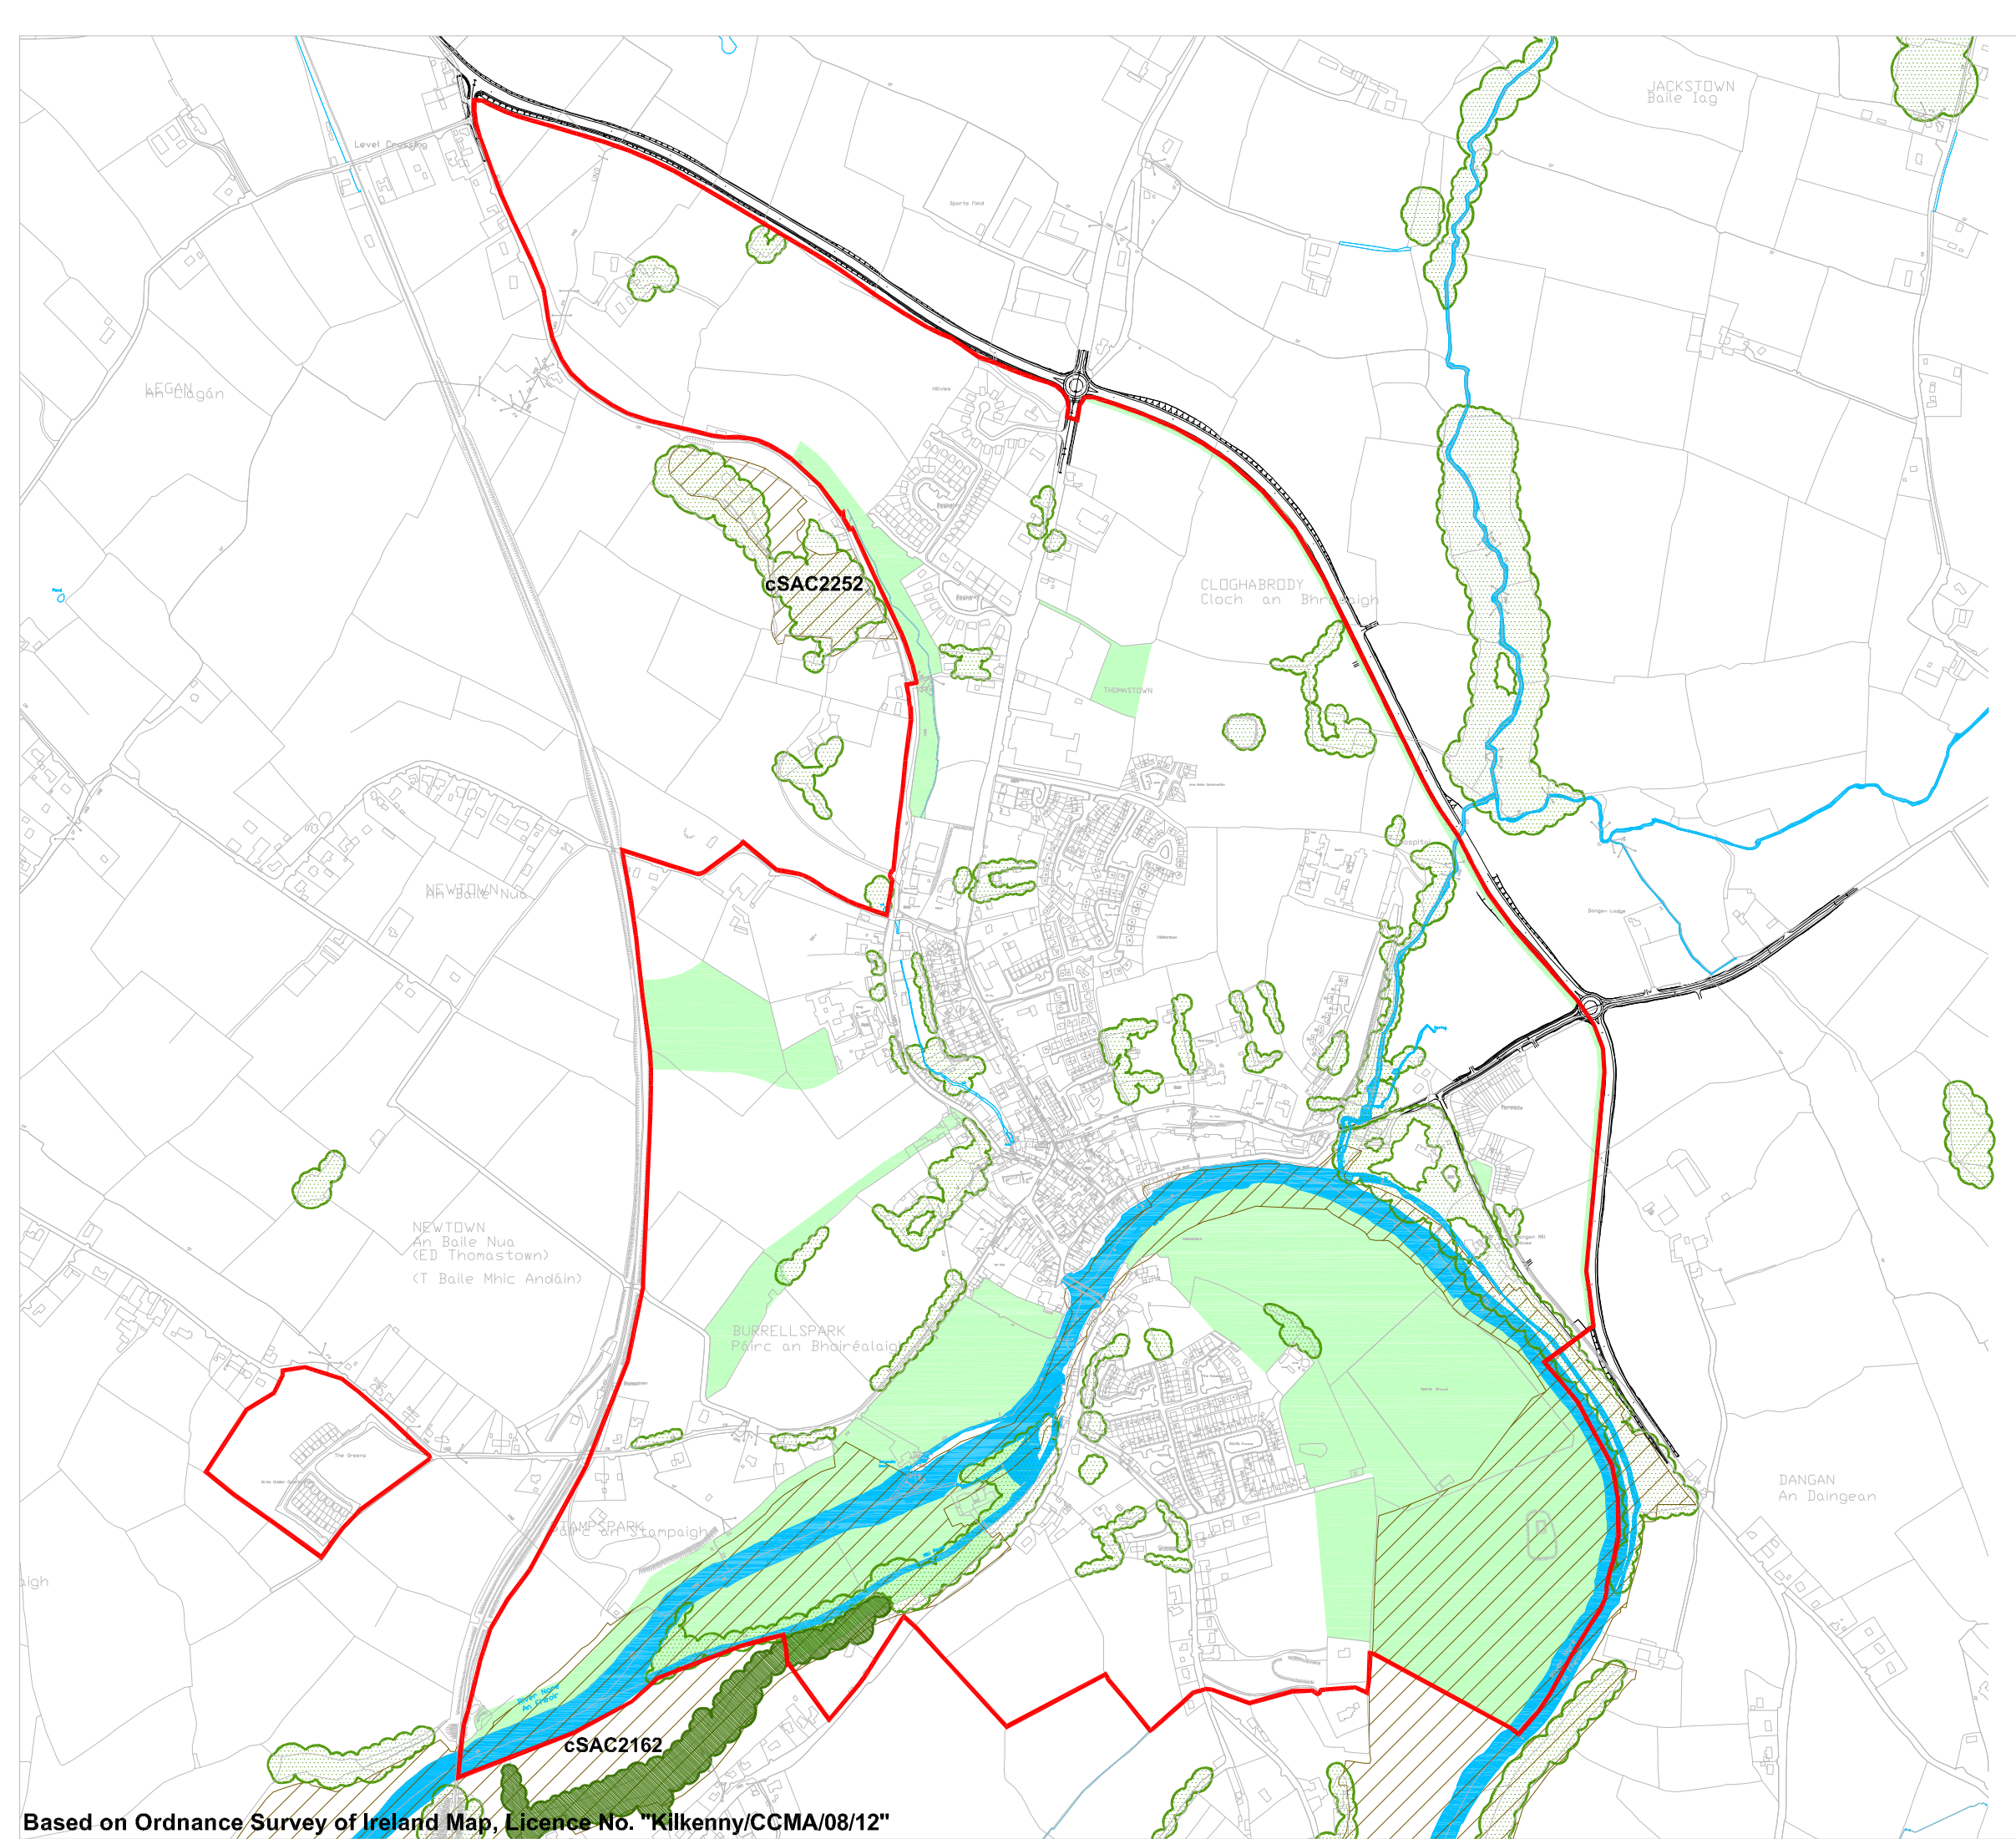


February 2009



LEGEND

-  Development Boundary
-  Open Spaces
-  Special Area of Conservation
-  Survey of Woodland in County Kilkenny (Harris M 1996)
-  Trees/Hedgerows of Visual Importance

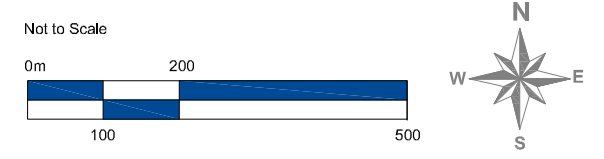

THOMASTOWN

Local Area Plan 2009
 Map 2:
 Natural Heritage



 Nicholas de Jong Associates
 URBAN DESIGN
 49 O'Connell Street, Limerick
 T: (061) 409694
 E: office@ndj.ie

Kilkenny County Council
 County Hall
 John Street
 Kilkenny.



February 2009

Based on Ordnance Survey of Ireland Map, Licence No. "Kilkenny/CCMA/08/12"

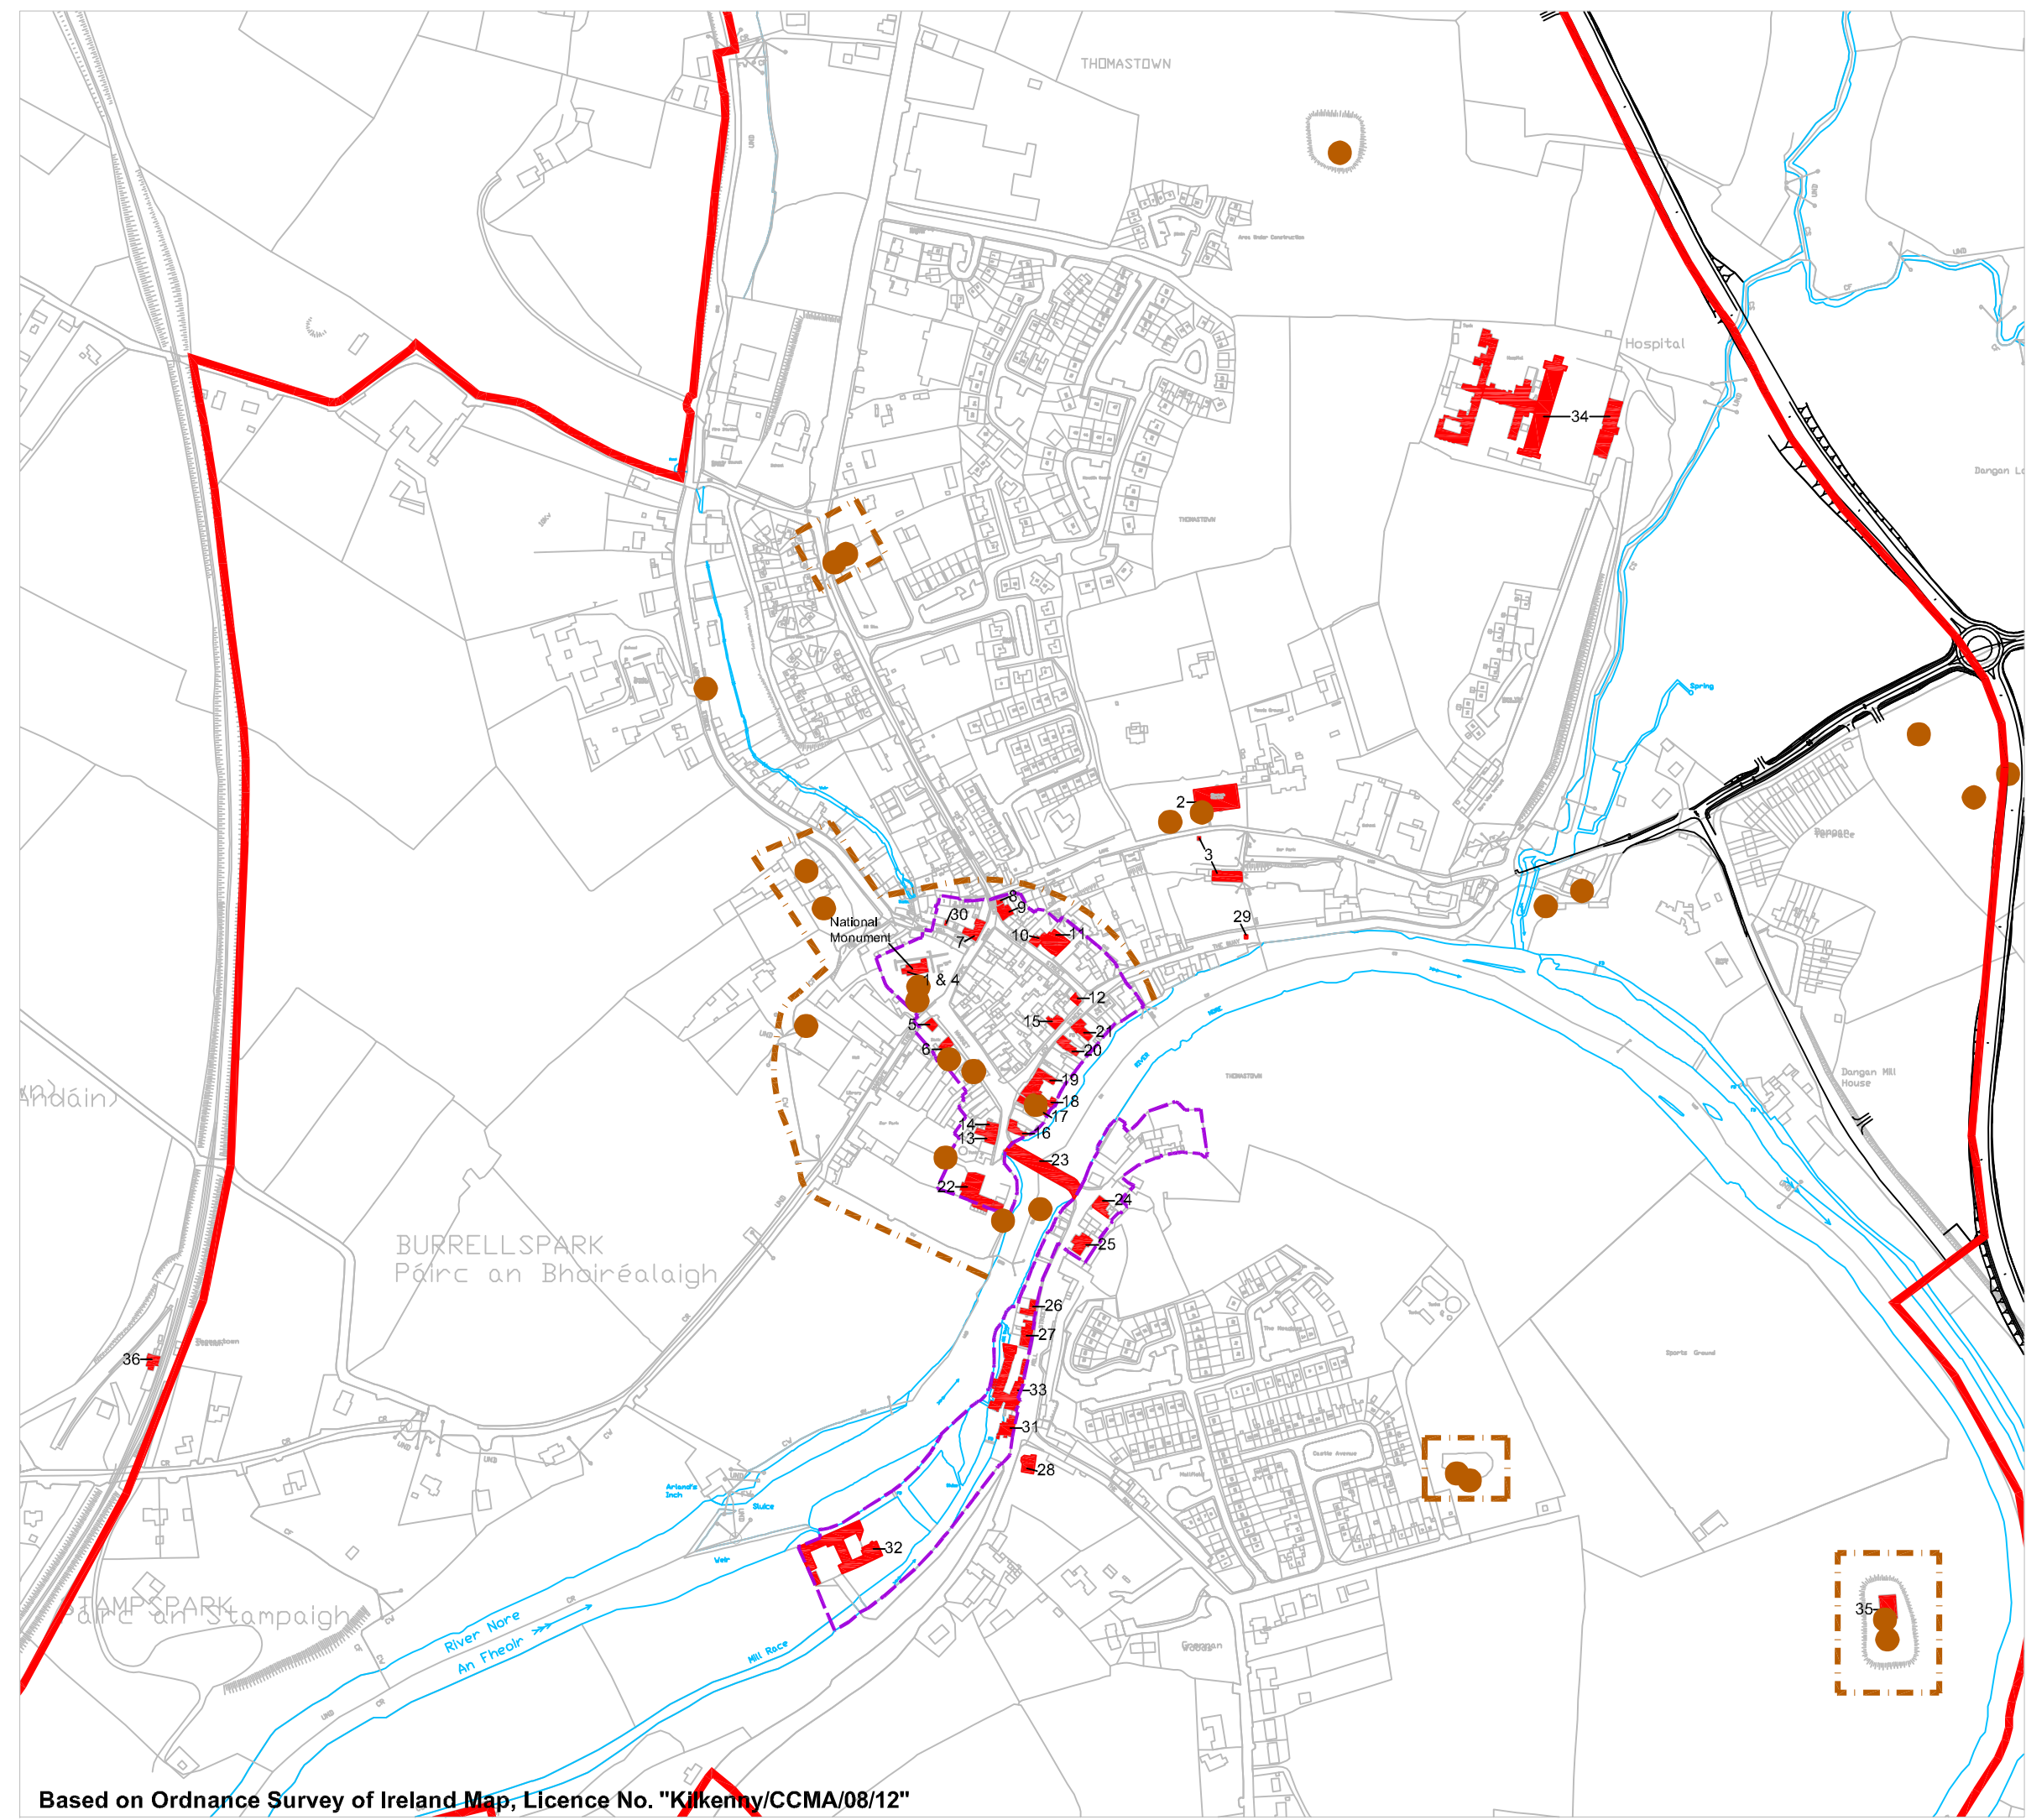


LEGEND

-  Development Boundary
-  Zones of Archaeological Potential
-  Architectural Conservation Area
-  Recorded Monuments Locations (www.archaeology.ie)
-  Protected Structures

For lists of Protected Structures
Refer Appendix 2, List 1

For list of Recorded Monuments
Refer Appendix 2, List 2.

Not to Scale

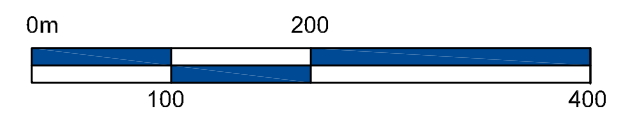

THOMASTOWN

Local Area Plan 2009

Map 3: Built Heritage

Nicholas de Jong Associates
URBAN DESIGN

49 O'Connell Street, Limerick
T: (061) 409694
E: office@ndj.ie

Kilkenny County Council
County Hall
John Street
Kilkenny.














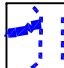
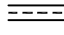



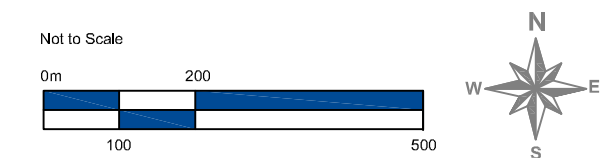
February 2009

Based on Ordnance Survey of Ireland Map, Licence No. "Kilkenny/CCMA/08/12"




LEGEND

-  Development Boundary
-  Residential
-  Low Density Residential
-  C/E Community / Education
-  MU Mixed Use
-  Hard Surface / Parking
-  Open Spaces
-  District / Neighbourhood Park
-  Survey of Woodland in County Kilkenny (Harris M. 1996)
-  Trees / Hedgerows of Visual Importance
-  Proposed New Woodlands
-  Opportunity Sites
-  Proposed Strategic Footpath/Cycle Links
-  Indicative Vehicle Access
-  Possible Boardwalk + Footbridge
-  Proposed Relief Road




THOMASTOWN
 Local Area Plan 2009
Map 4:
 Development Framework Plan



Nicholas de Jong Associates
URBAN DESIGN
 49 O'Connell Street, Limerick
 T: (061) 409694
 E: ndjassociates@eircom.net

Kilkenny County Council
 County Hall
 John Street
 Kilkenny.



February 2009

Based on Ordnance Survey of Ireland Map. Licence No. "Kilkenny/CCMA/08/12"