





EXISTING CHANNEL AT L-002

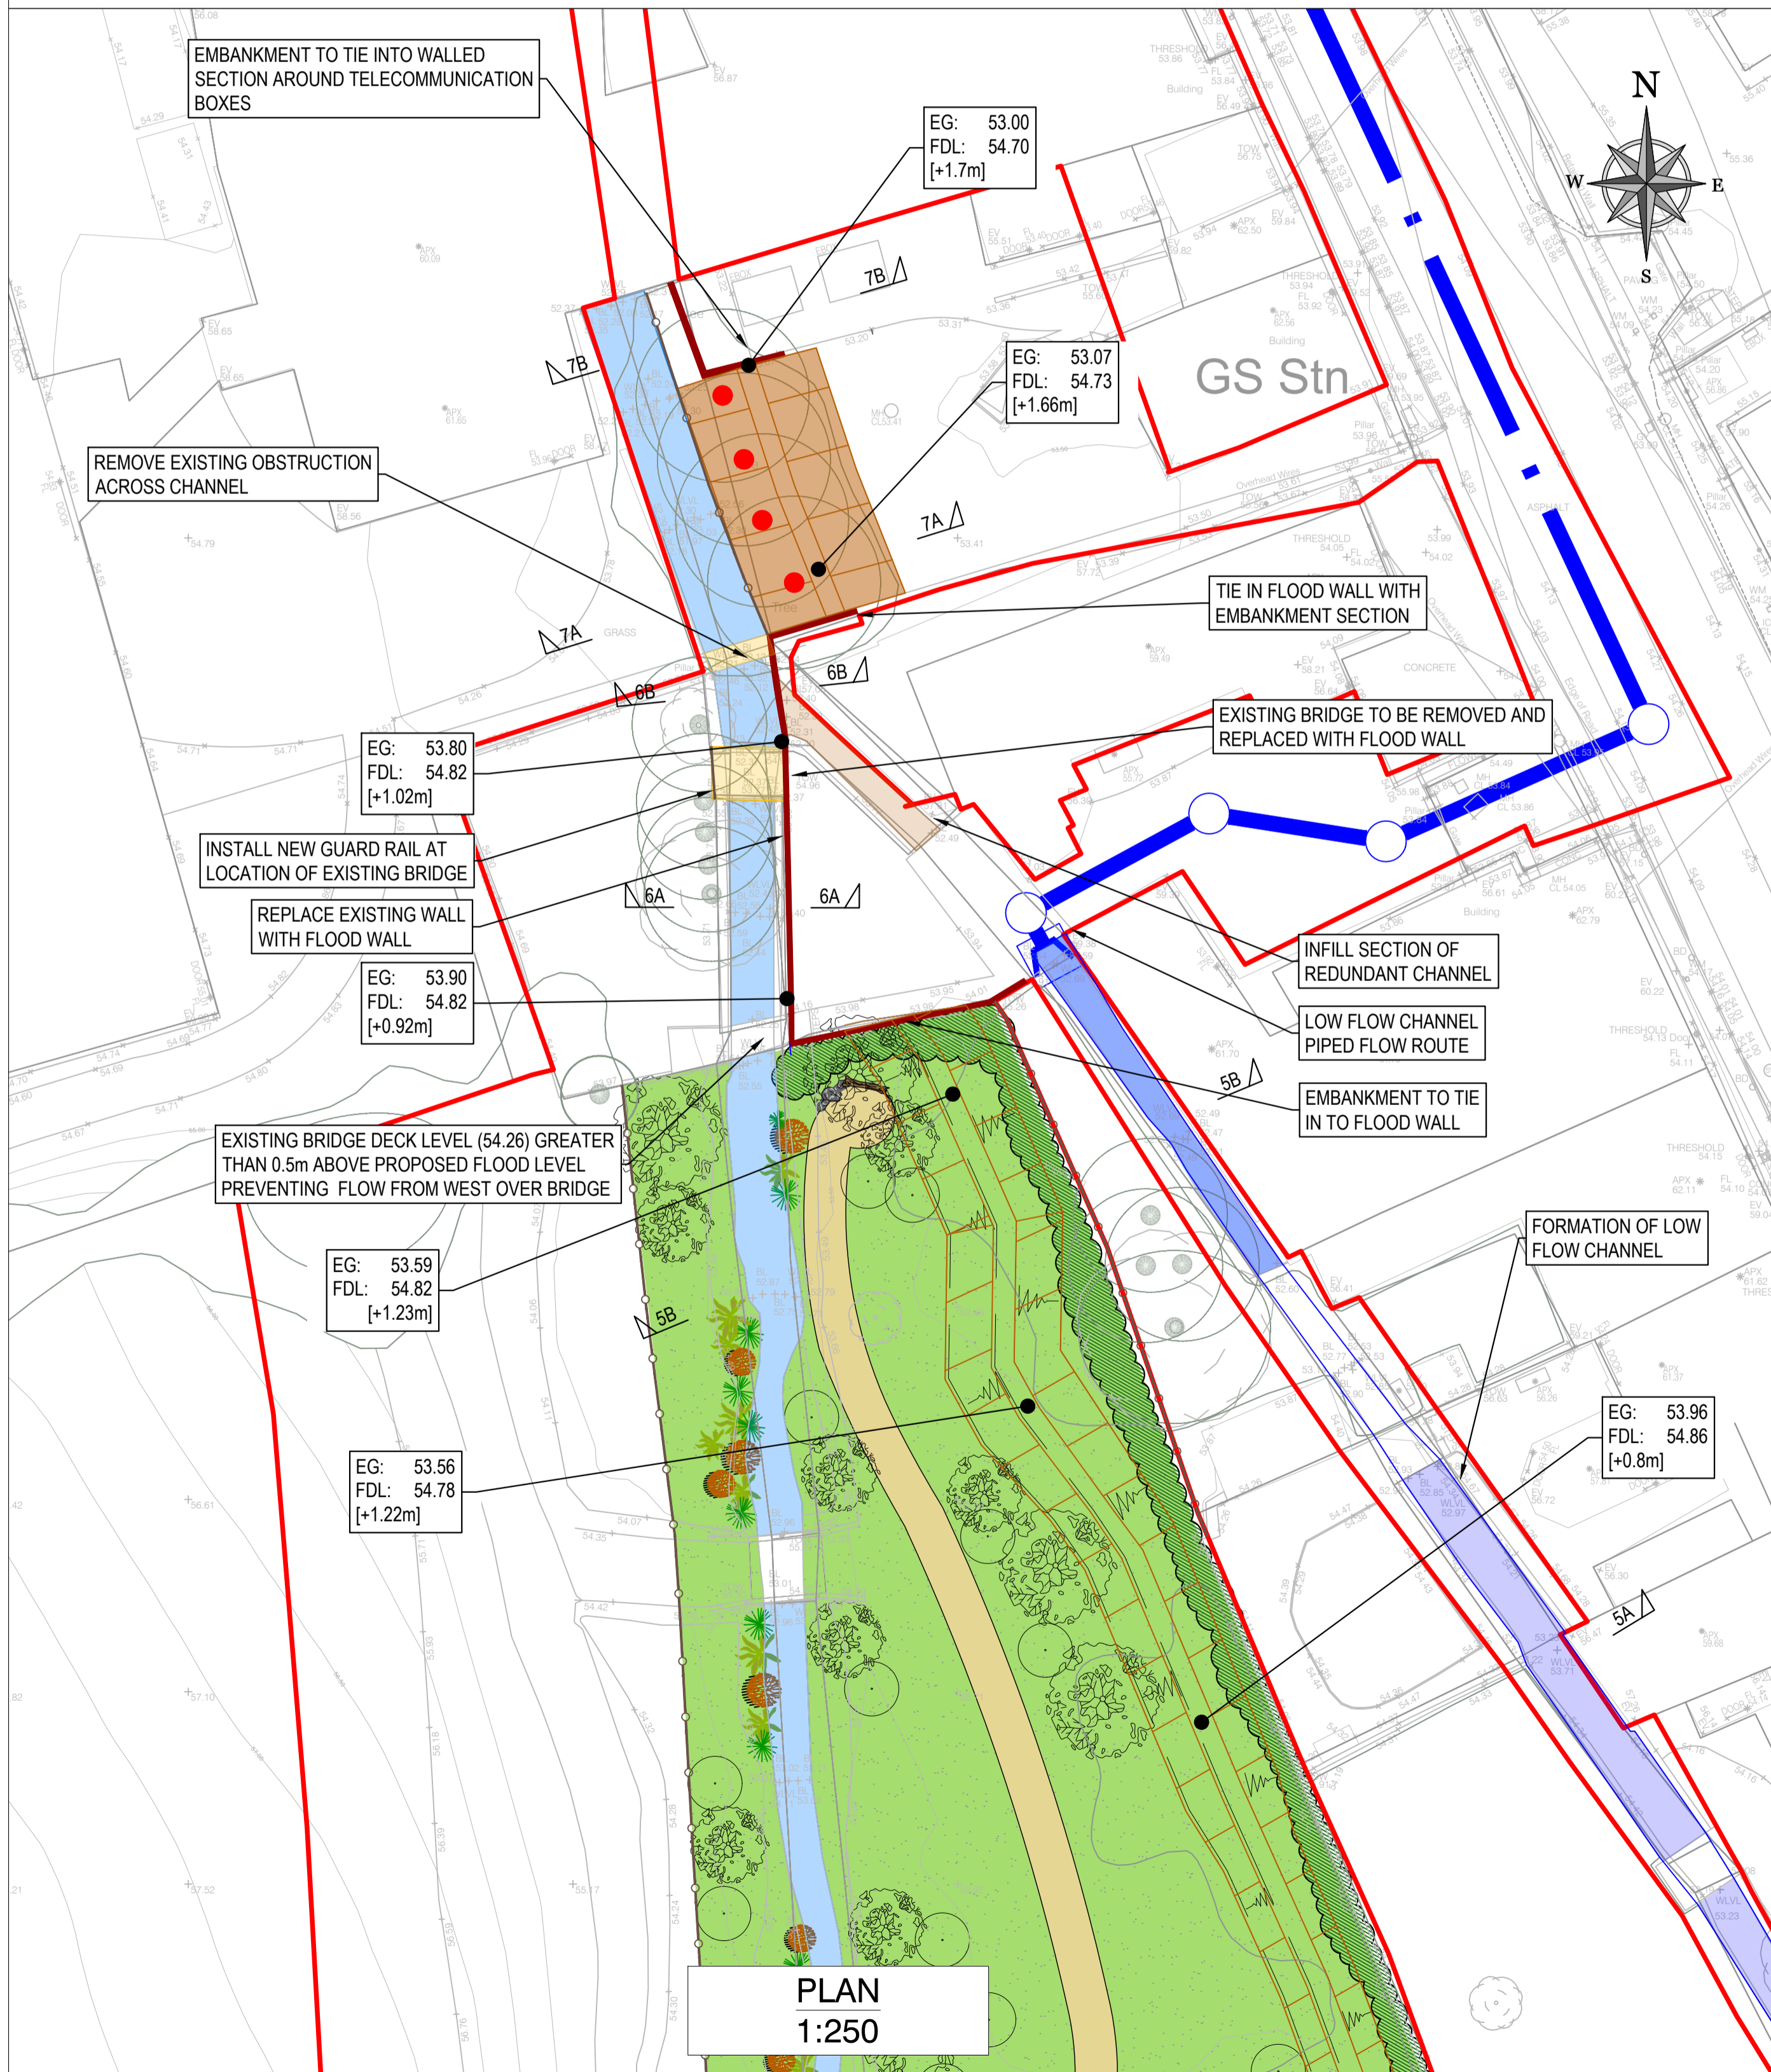


PLAN  
1:250

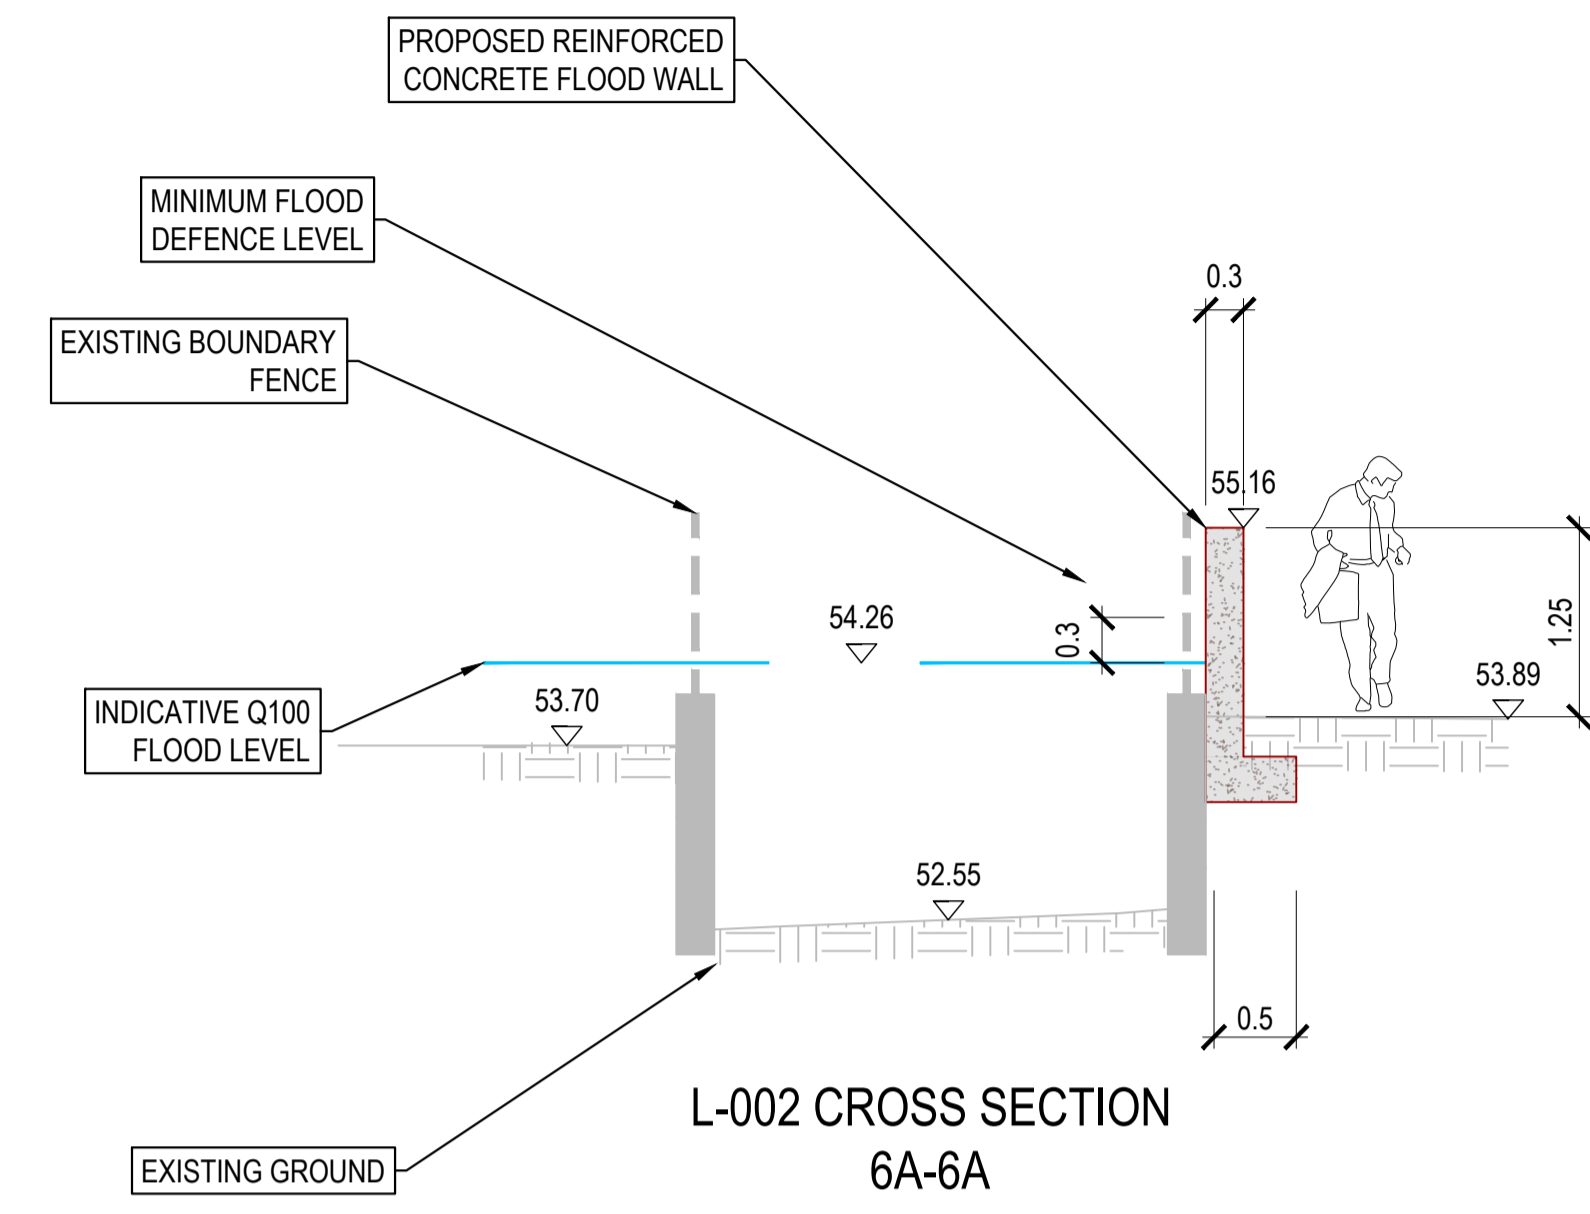

L-002 CROSS SECTION  
6A-6A


SECTION  
1:50

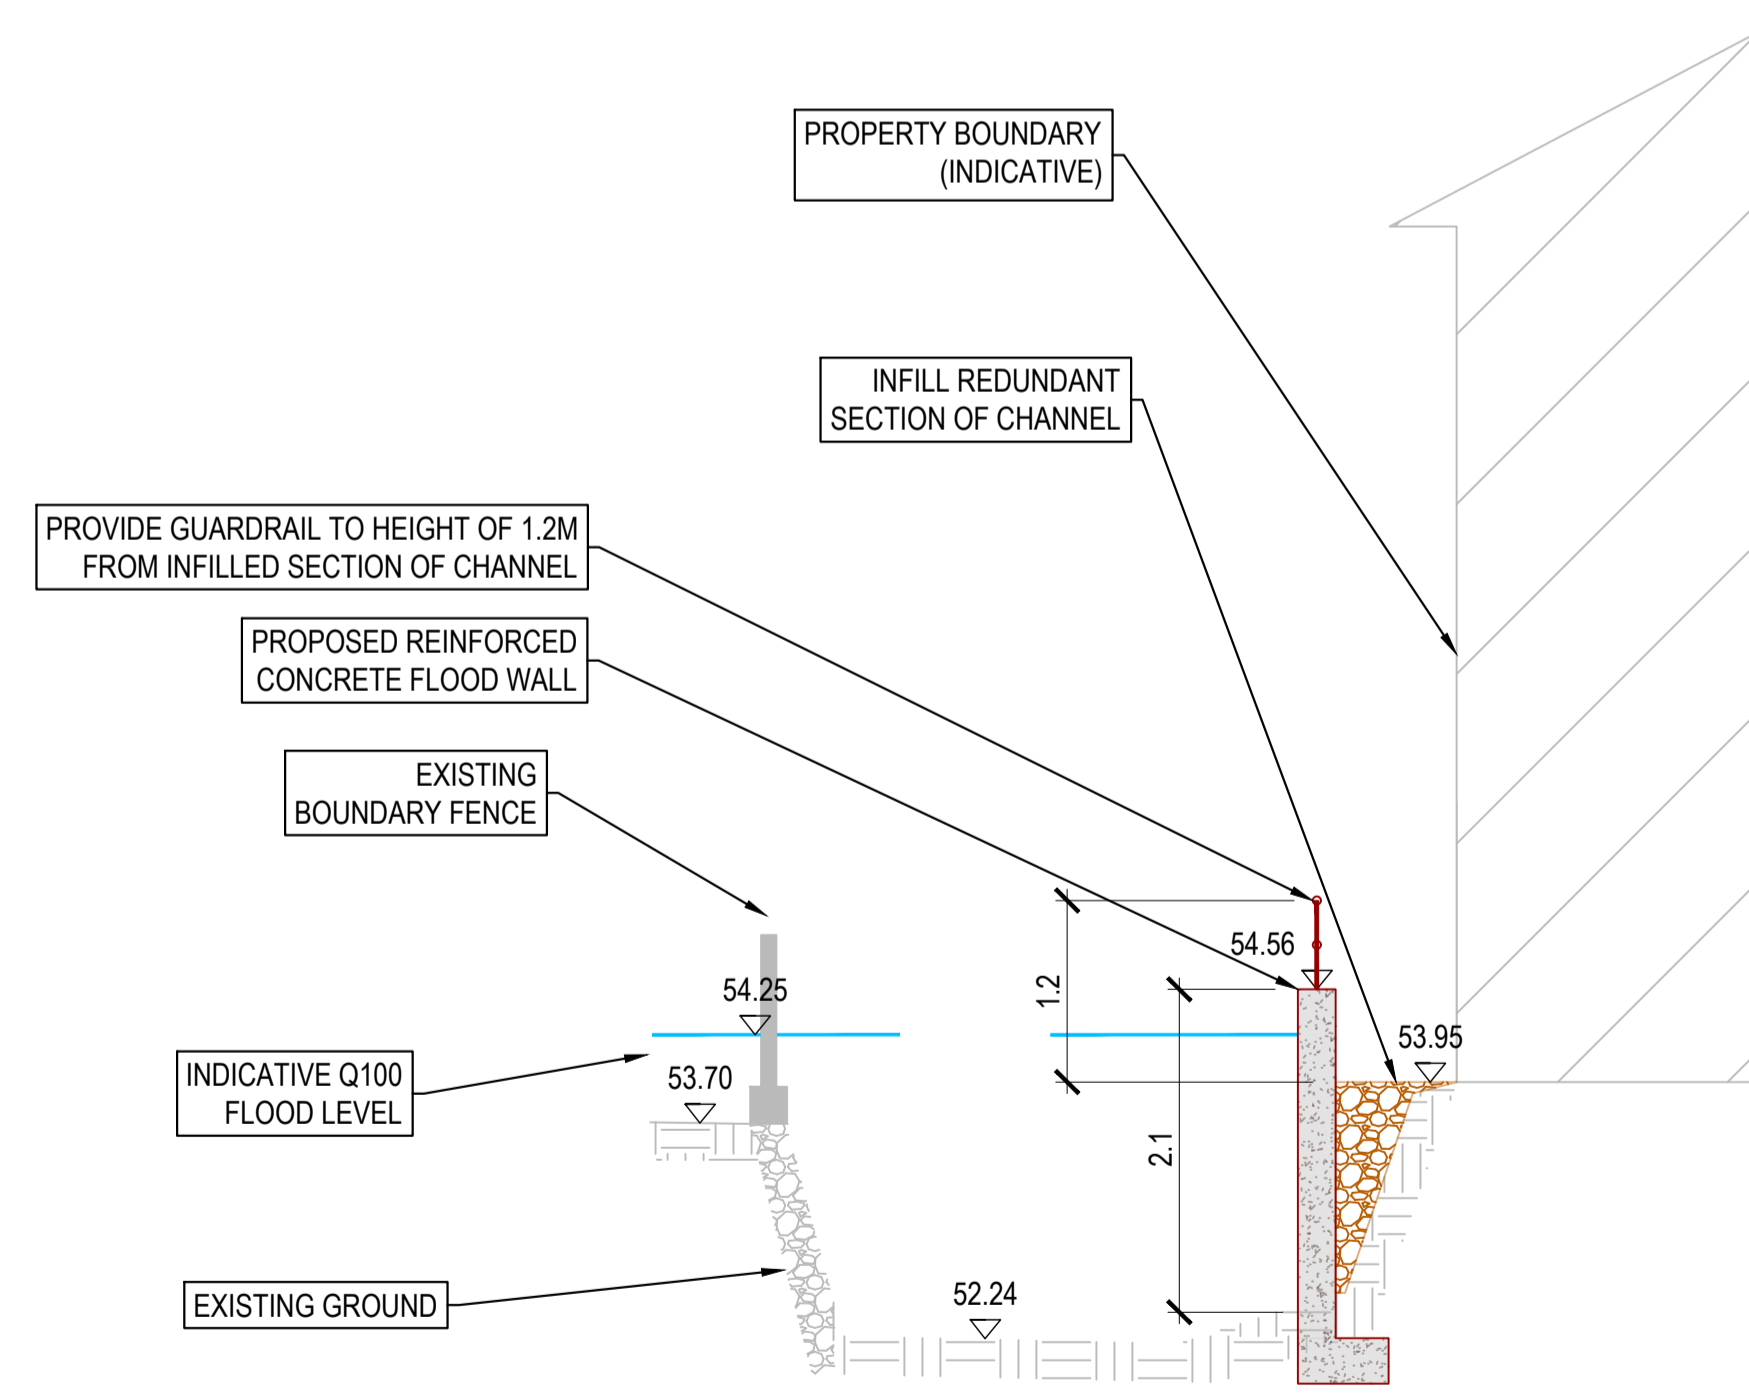

L-002 CROSS SECTION  
6B-6B


SECTION  
1:50

© COPYRIGHT OF THIS DRAWING IS RESERVED BY DBFL CONSULTING ENGINEERS. NO PART SHALL BE REPRODUCED OR TRANSMITTED WITHOUT THEIR WRITTEN PERMISSION.

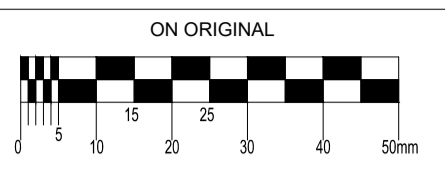

- NOTES:
1. DRAWINGS TO BE READ IN CONJUNCTION WITH THE PLANNING DOCUMENTS AND SUPPORTING DRAWING SERIES
  2. ALL DIMENSIONS IN METERS UNLESS SPECIFIED OTHERWISE. DO NOT SCALE FROM DRAWING
  3. ALL CO-ORDINATES ARE TO IRISH TRANSVERSE MERCATOR.
  4. ALL LEVELS ARE TO ORDNANCE DATUM (MALIN HEAD).
  5. DRAWINGS FOR PLANNING ONLY. NOT FOR CONSTRUCTION.

- LEGEND
- SITE BOUNDARY
  - PROPOSED FLOOD EMBANKMENT
  - PROPOSED FLOOD WALL
  - PROPOSED CHANNEL WORKS
  - PROPOSED CULVERT
  - ITEM TO BE REMOVED
  - HEADWALL / PIPE / MANHOLE
  - PROPOSED GLASS FLOOD WALL
  - INDICATIVE FLOOD LEVEL (SECTIONS)
  - INDICATIVE EXISTING RIVER CHANNEL (PLAN)
  - EXISTING TREE
  - EXISTING TREE TO BE REMOVED
  - PROPOSED FENCE

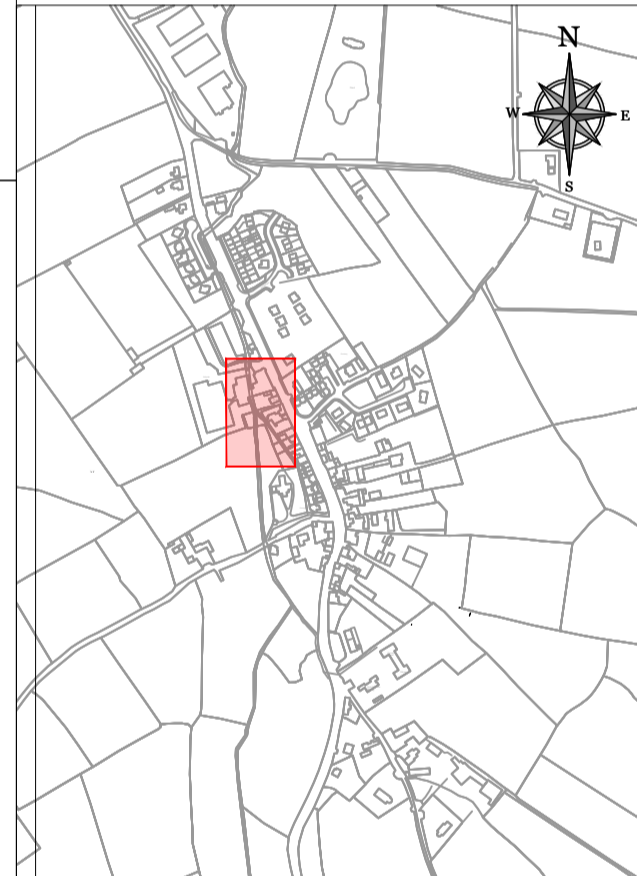

P03	25/04/23	ISSUED FOR PLANNING	JPC	DMF
P02	29/03/2022	UPDATES PER OPW COMMENTS	DMF	JPC
P01	29/09/2021	DRAFT ISSUE	DF	JC
rev	date	description	by	chkd.
		A - Approved		
		B - Approved with comments		
		C - Do not use		

S2 - INFORMATION PLANNING

**DBFL Consulting Engineers**  
Civil, Structural & Transportation Engineering  
www.dbfl.ie

DUBLIN OFFICE: Ormond House, Upper Ormond Quay, Dublin 7, D07 W704  
PHONE: +353 1 400 4000  
CORK OFFICE: Phoenix House, Monahan Road, Cork, T12 H1KX  
PHONE: +353 (0) 21 2054538  
WATERFORD OFFICE: Suite 10 The Atrium, Maritime Gate, Canada Street, Waterford, X91 W028  
PHONE: +353 51 309 500

project ref.

BALLYHALE FLOOD RELIEF SCHEME

drawing title  
FLOOD WALL L-002 GENERAL ARRANGEMENT

client  
KILKENNY COUNTY COUNCIL

designed by	author	scale	sheet size
JPC	DMF	AS NOTED	A1
drawing no.		revision	
200055-DBFL-RD-SP-DR-C-1006		P03	